


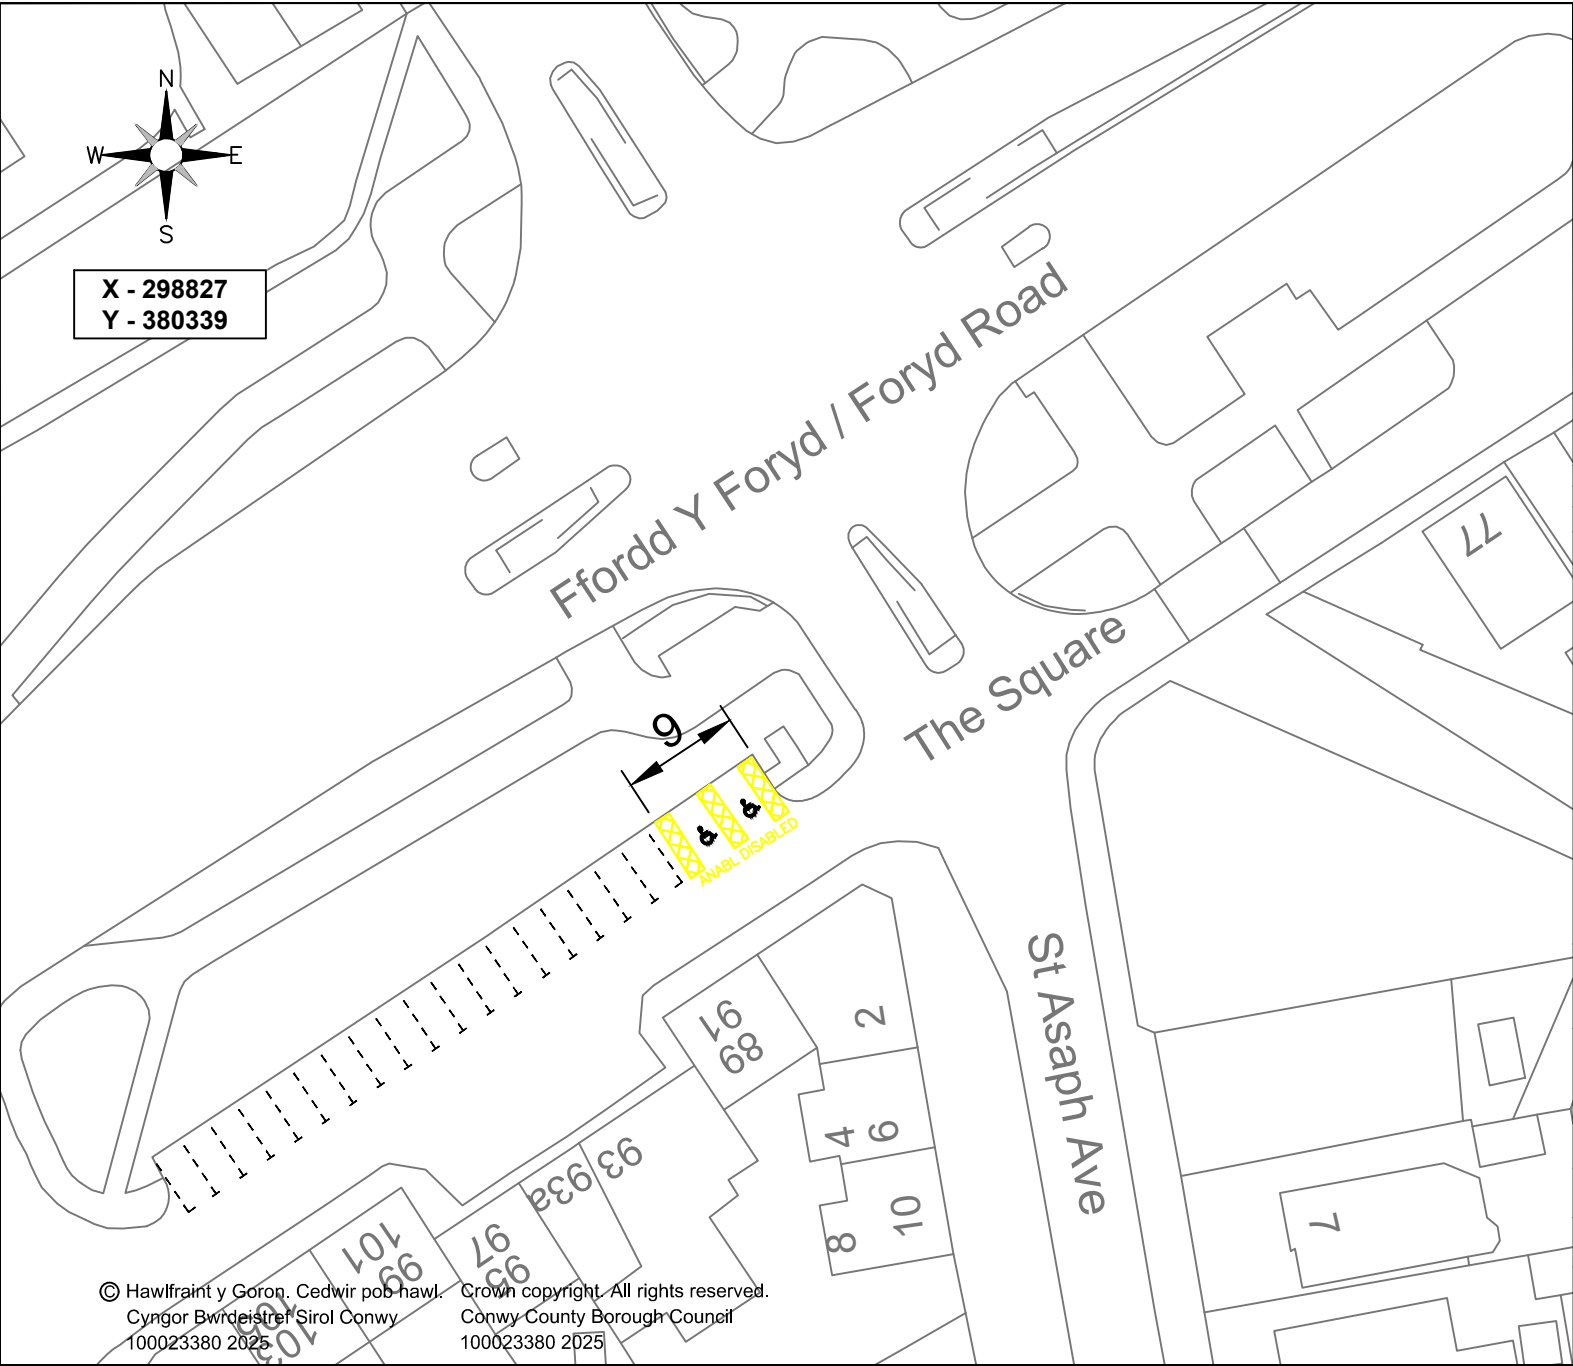

X - 298827
Y - 380339

© Hawlfraint y Goron. Cedwir pob hawl. Crown copyright. All rights reserved.
Cyngor Bwrdeistref Sirol Conwy Conwy County Borough Council
100023380 2025 100023380 2025

Allwedd / Key



Man parcio i'r anabl
Disabled Parking Bay

Ph/Rev	Details	Rev by	Chk by	Date		
REVISIONS						
 CONWY CYNGOR BWRDEISTREF SIROL COUNTY BOROUGH COUNCIL						
Geraint Edwards, BEng (Hons) CEng FICE <table><tr><td> Pennwrth Gwasanaeth CYNGOR BWRDEISTREF SIROL CONWY Yr Amgylchedd, Ffordd a Chyfeusterau Bwlch Post 1 Bae Gohwyn LL29 9DD </td><td> Head of Service CONWY COUNTY BOROUGH COUNCIL Environment, Roads and Facilities PO Box 1 Gowen Bay LL29 9DD </td></tr></table>					Pennwrth Gwasanaeth CYNGOR BWRDEISTREF SIROL CONWY Yr Amgylchedd, Ffordd a Chyfeusterau Bwlch Post 1 Bae Gohwyn LL29 9DD	Head of Service CONWY COUNTY BOROUGH COUNCIL Environment, Roads and Facilities PO Box 1 Gowen Bay LL29 9DD
Pennwrth Gwasanaeth CYNGOR BWRDEISTREF SIROL CONWY Yr Amgylchedd, Ffordd a Chyfeusterau Bwlch Post 1 Bae Gohwyn LL29 9DD	Head of Service CONWY COUNTY BOROUGH COUNCIL Environment, Roads and Facilities PO Box 1 Gowen Bay LL29 9DD					
Adain / Section: Yr Amgylchedd, Ffordd a Chyfeusterau Environment Roads and Facilities						
Prosiect / Project: Gorchymyn Rheoliddio Traffig Traffic Regulation Order The Square, Kinmel Bay						
Graddfa / Scale: NTS		Dyddiad / Date: 14/11/2025				
Darluniwyd gan / Drawn by: JCS		Gwiriwyd gan / Checked by:				
Llun Rhif / Drawing No:				Rev:		
TL/01/11/25/05						