



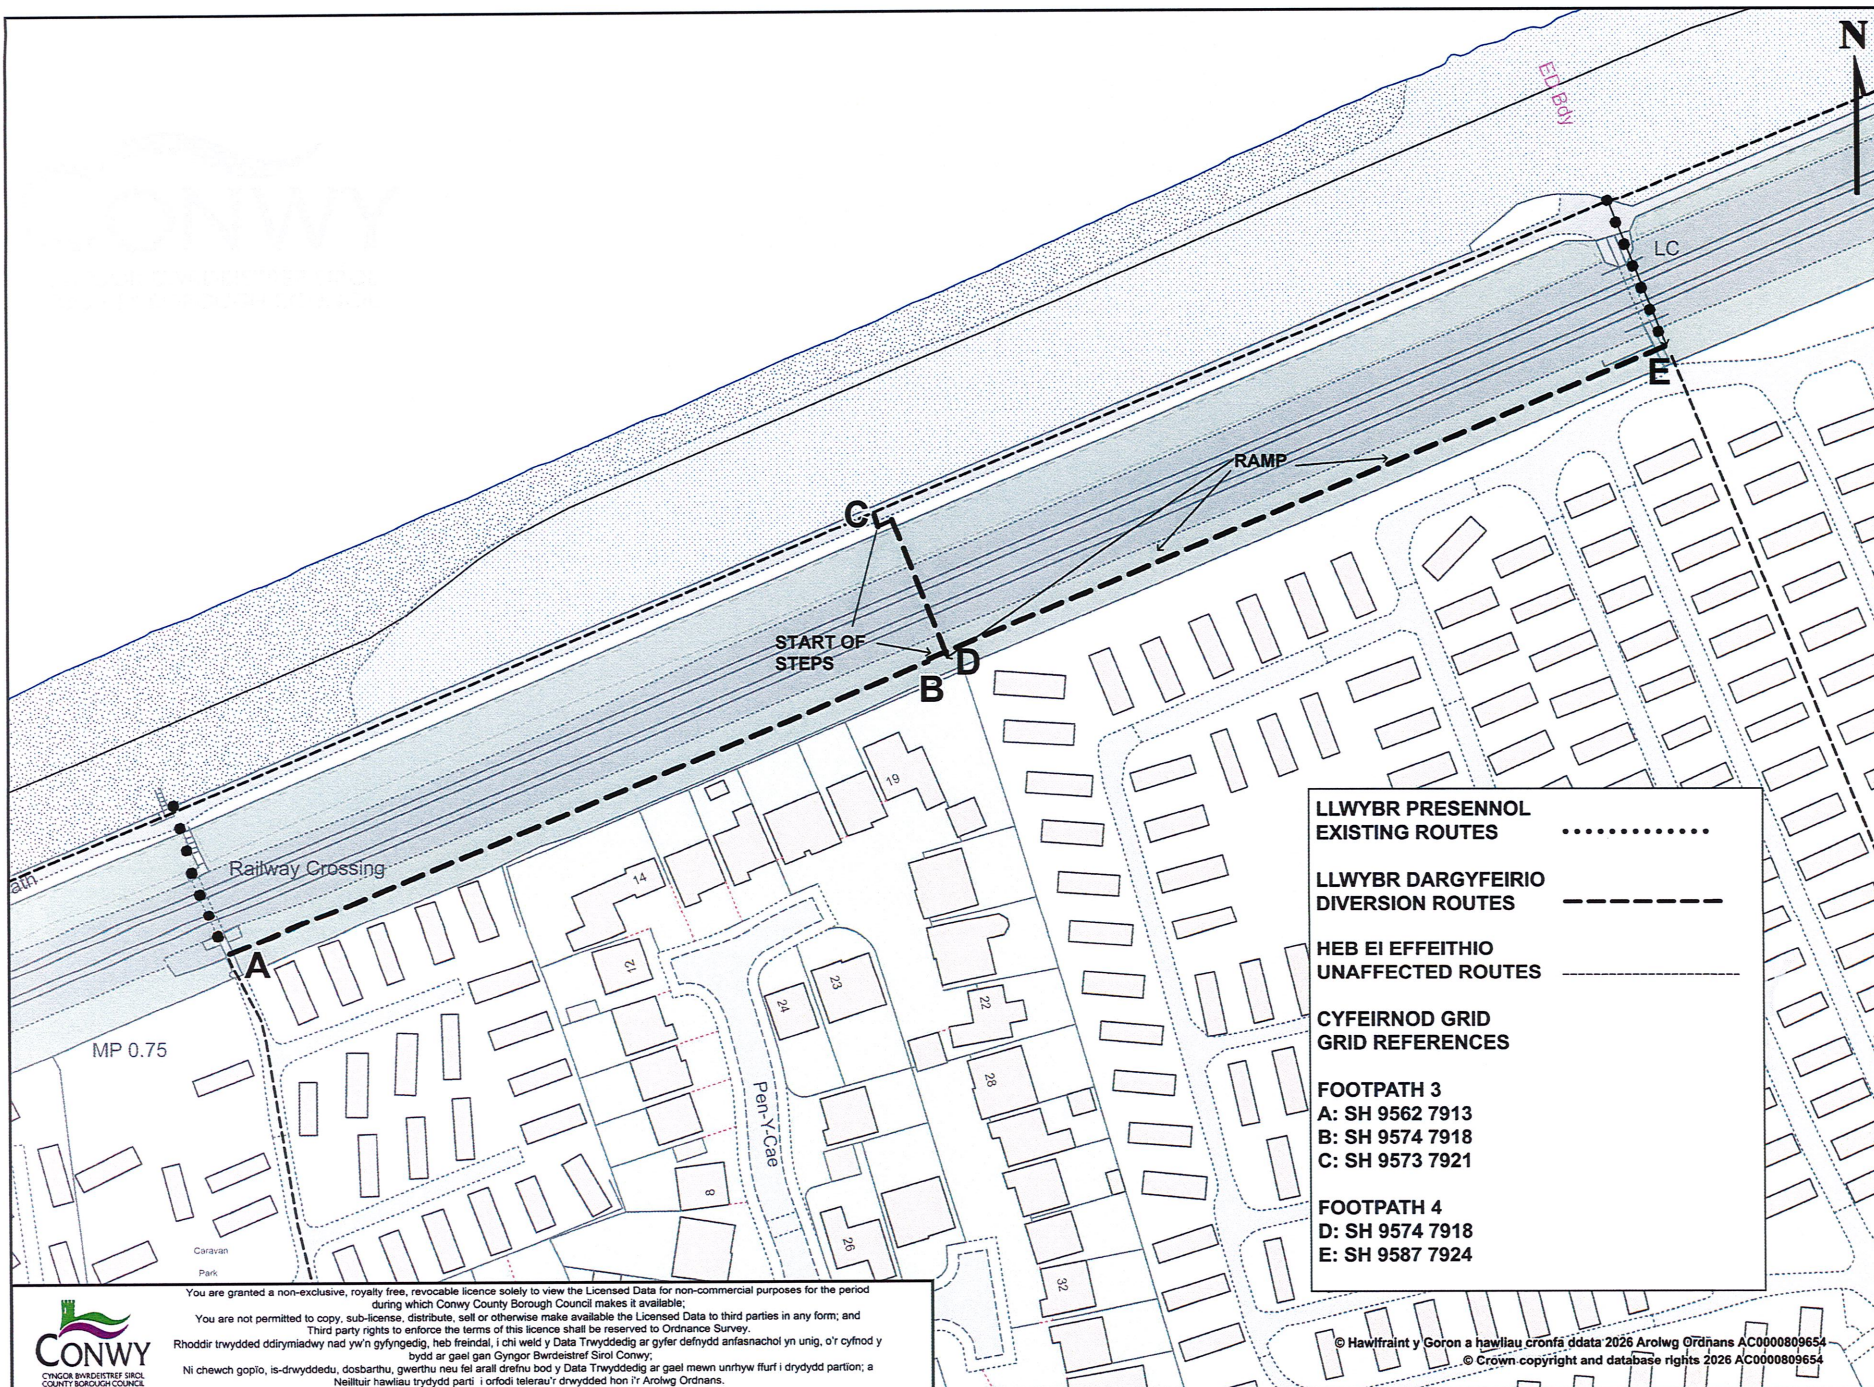

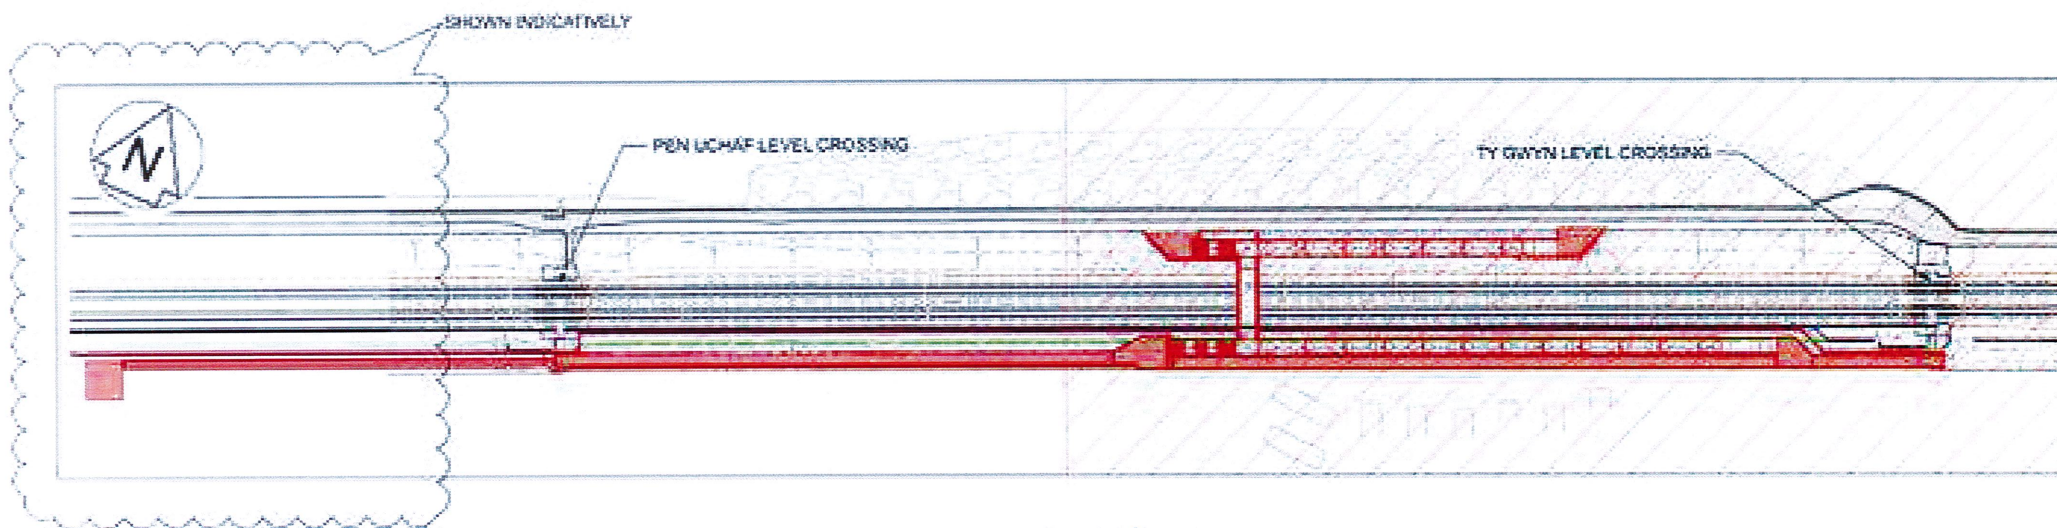

KEY PLAN

SCALE 1:1000